



FLOOR PLANS

CAMERON SENIOR CENTER

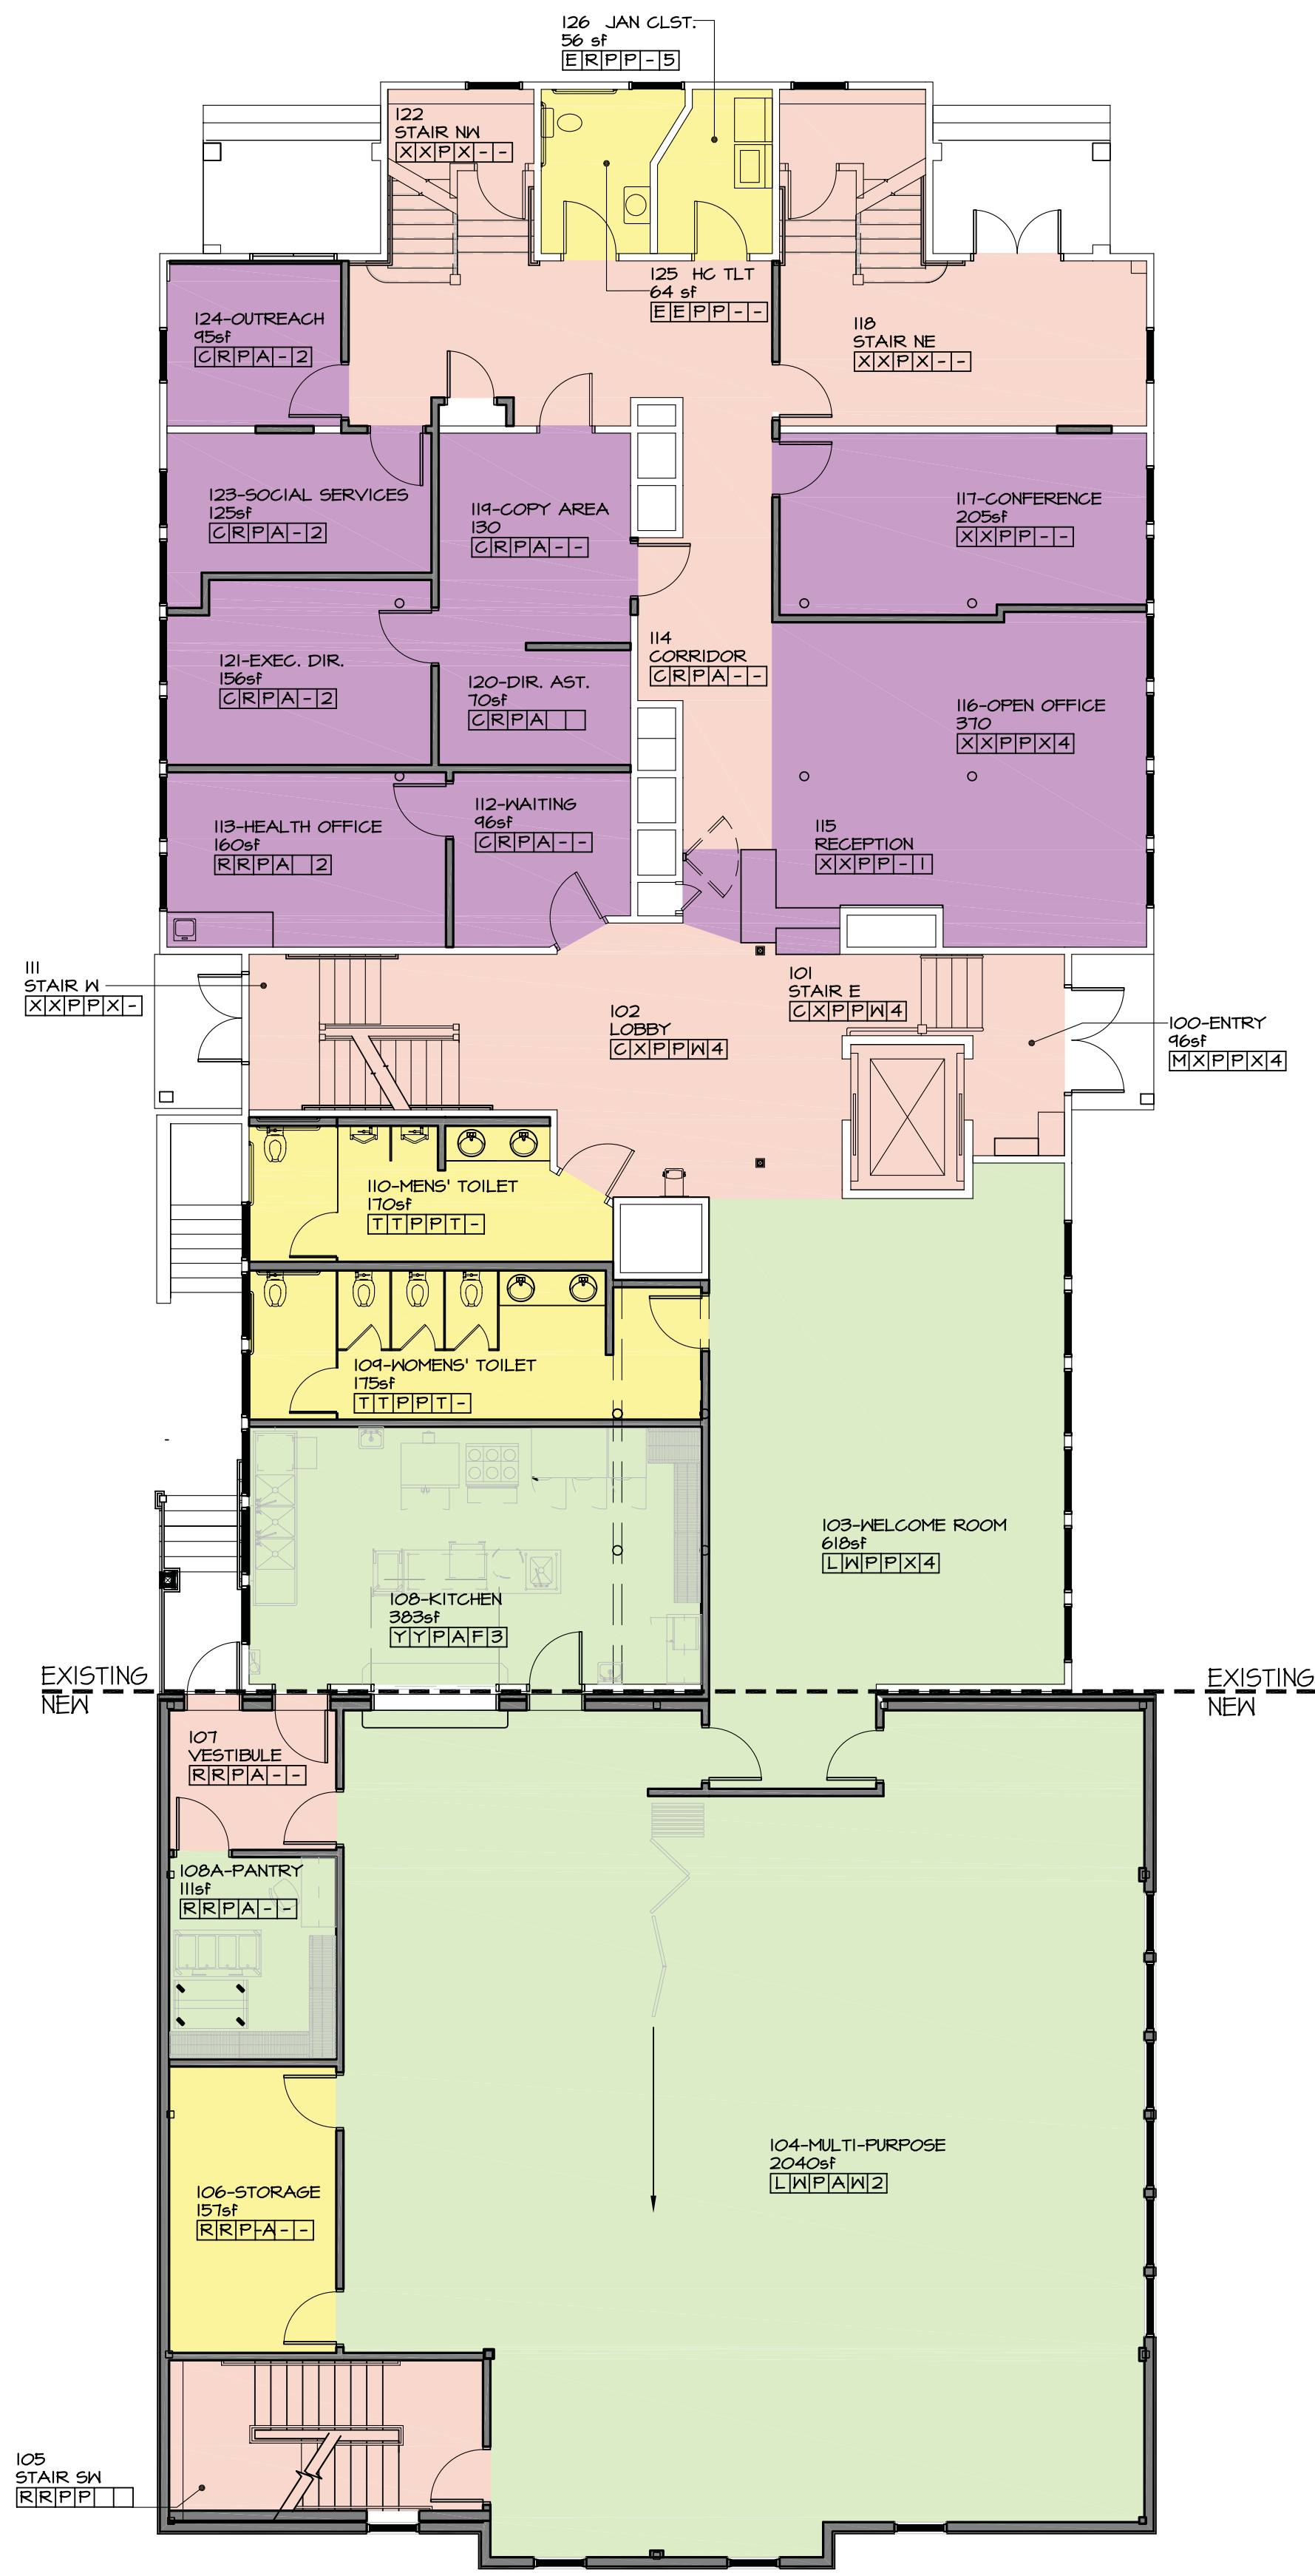


FIRST FLOOR PLAN

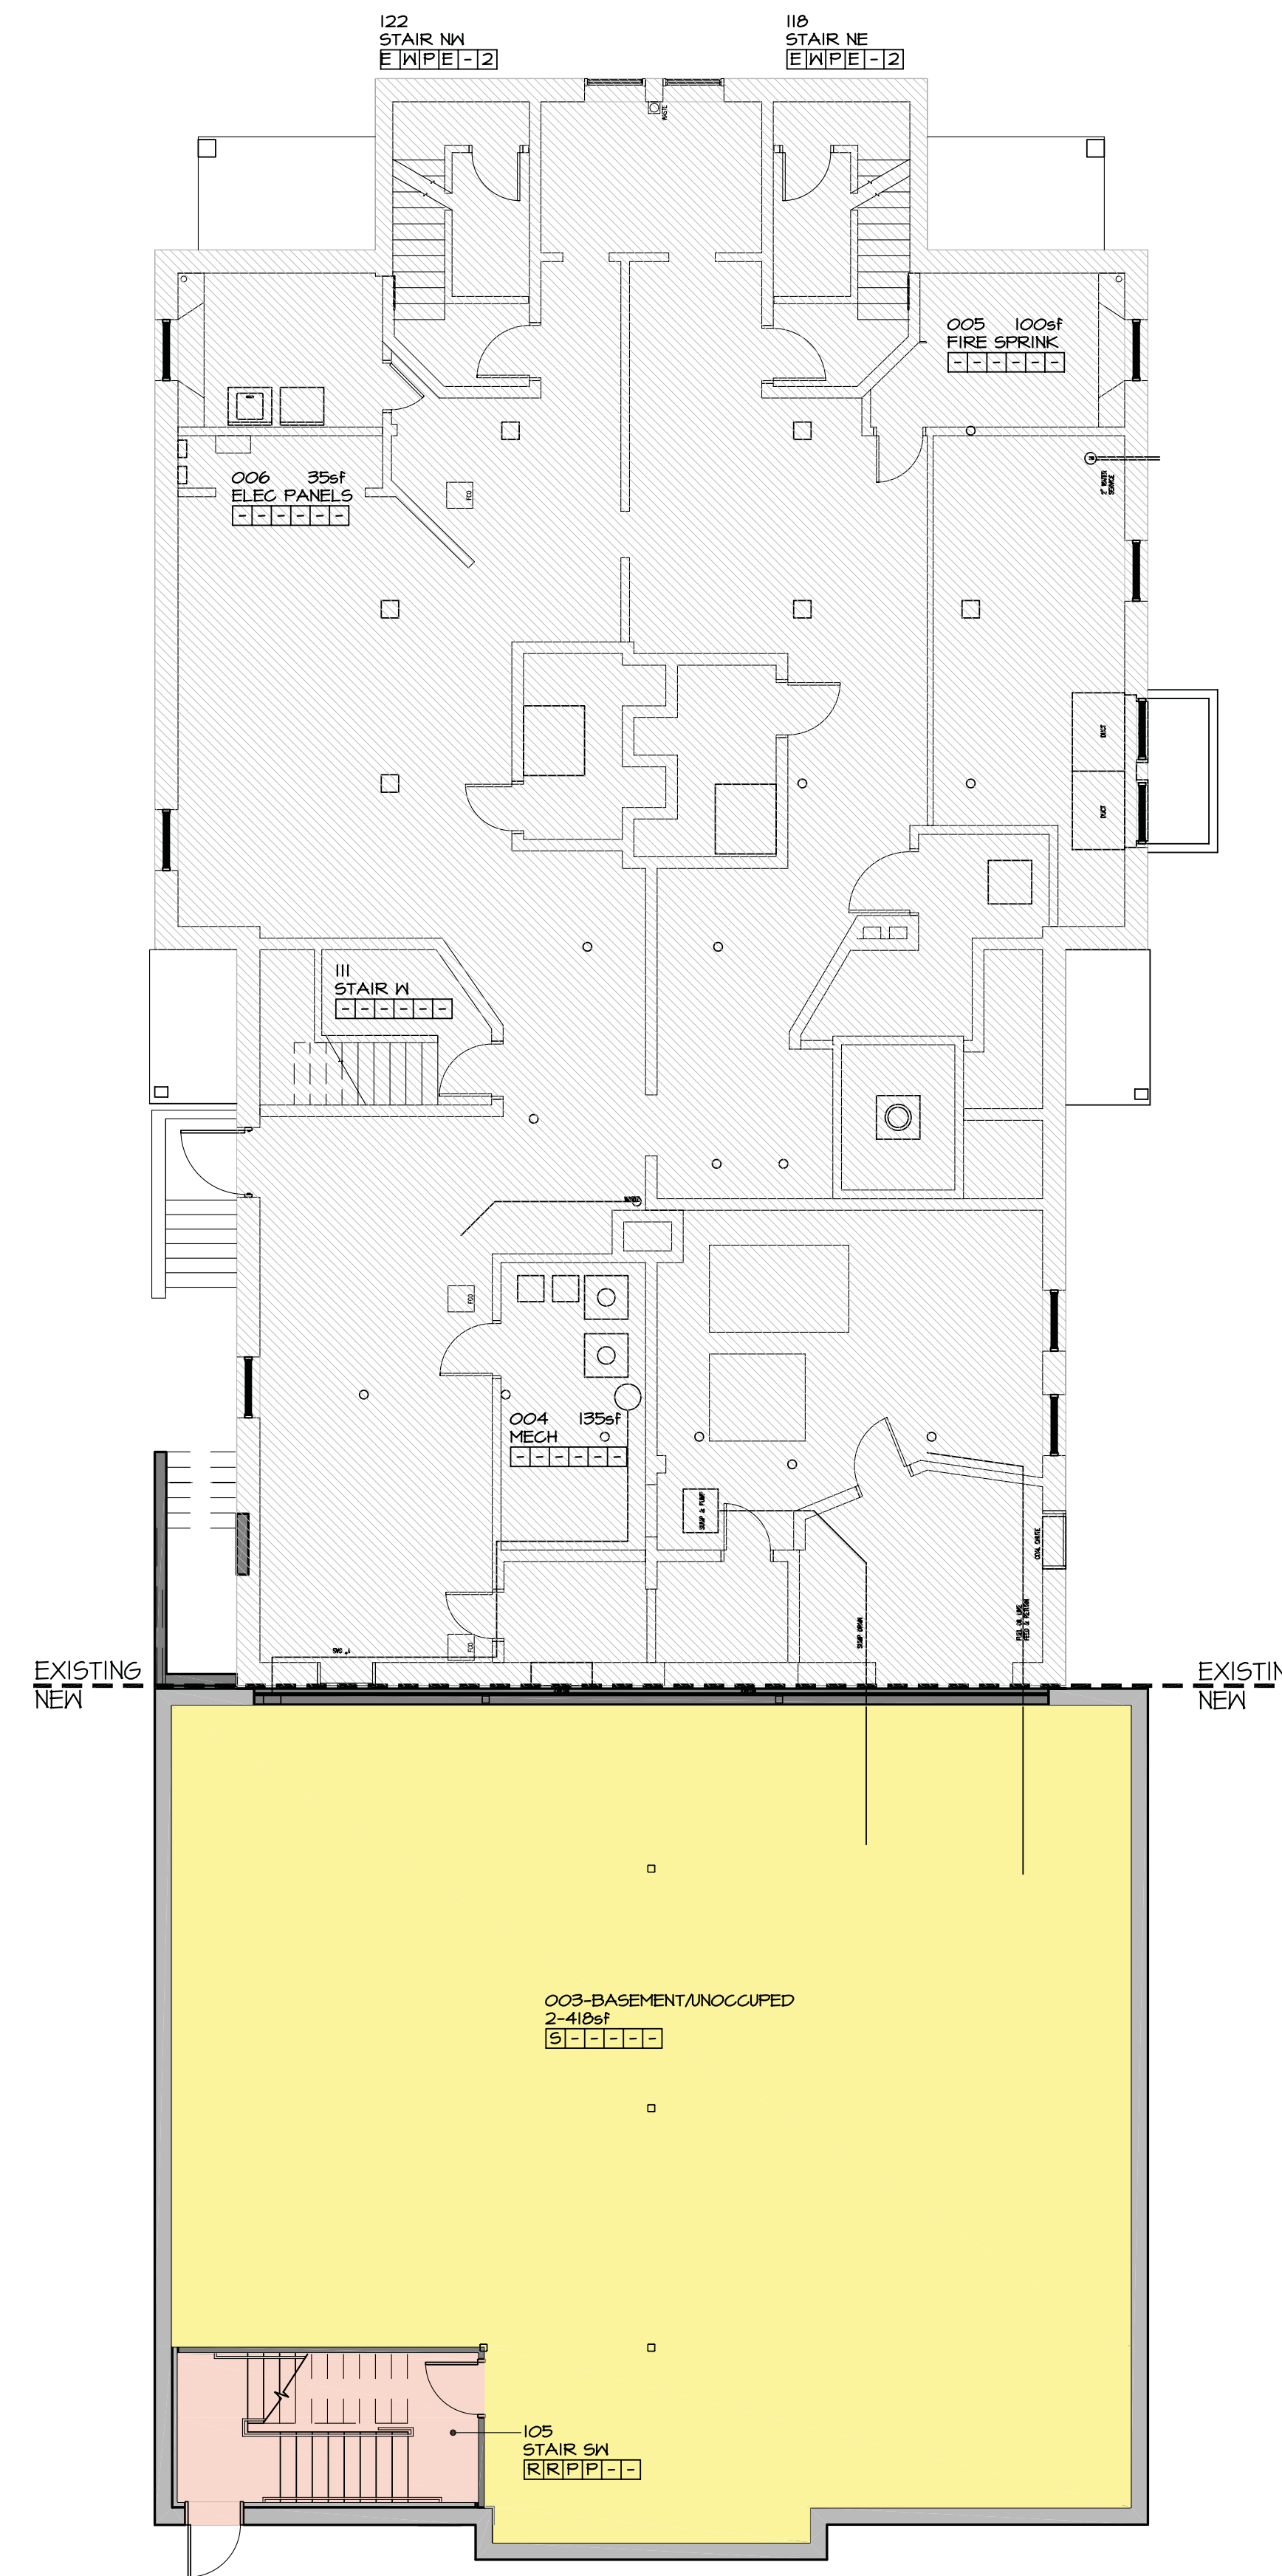

BASEMENT FLOOR PLAN

GROSS AREA	NEW	RENOVATION	TOTAL
BASEMENT	2,776 sf	4,611 sf	7,387 sf
FIRST FLOOR	2,776 sf	4,611 sf	7,387 sf
SECOND FLOOR	2,552 sf	4,611 sf	7,163 sf
TOTAL	8,104 sf	13,833 sf	21,937 sf

- NEW CONSTRUCTION
- MECHANICAL/LIMITED WORK
- MULTI-PURPOSE/KITCHEN
- ACTIVITY
- CLASSROOM
- ADMINISTRATION
- CIRCULATION
- SUPPORT

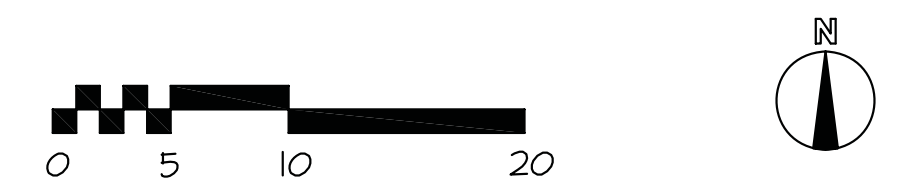

6 edgerly place
 boston, ma 02116
 p. 617.423.9399
 f. 617.482.8506
 www.graham-meus.com
 info@graham-meus.com